



	Now	Proposed	Estimate	SCN	Phase 1	Phase 2	Phase 3	Phase 4	Phase 5	Phase 6	Phase 7	
Selective Demolition		100,000	\$3.25			\$325,000						\$325,000
Selective Mechanical Upfit		100,000	\$15.00			\$1,500,000						\$1,500,000
Probation & Court	5,500				Patton							
		27,000	\$90.00			County Services Center (Old Hospital)			\$2,430,000	Citizens Center		\$2,430,000
Health Dept	28,404			41,103	Sigmon Rd Building							
		33,000	\$90.00			\$2,970,000	County Services Center (Old Hospital)					\$2,970,000
Fire Marshall	908			2,650	Courthouse			\$250,000	County Services Center (Old Hospital)			\$250,000
		2,000	\$125.00									
Emergency Management & Communications	1,458			11,831	Courthouse and Sheriffs Department			\$1,000,000	County Services Center (Old Hospital)			\$1,000,000
		8,000	\$125.00									
County Administration	1,296				Citizens Center							
		5,000	\$125.00					\$625,000	County Services Center (Old Hospital)			\$625,000
Board Chambers		5,000	\$125.00					\$625,000	County Services Center (Old Hospital)			\$625,000
Personnel	1,104				Citizens Center							
		5,000	\$125.00					\$625,000	County Services Center (Old Hospital)			\$625,000
Finanace	1,226				Citizens Center							
		5,000	\$125.00					\$625,000	County Services Center (Old Hospital)			\$625,000
Public Works	2,016			6,338	Citizens Center							
		4,000	\$125.00					\$500,000	County Services Center (Old Hospital)			\$500,000
Purchasing	182			4,200	Citizens Center							
		1,800	\$45.00					\$81,000	County Services Center (Old Hospital)			\$81,000
Coop-Ext	4,814			7,035	Citizens Center							
		6,500	\$125.00					\$812,500	County Services Center (Old Hospital)			\$812,500
Board of Elections	1,412			6,184	Citizens Center							
		2,700	\$90.00					\$243,000	County Services Center (Old Hospital)			\$243,000
Soil & Water	922			3,521	Citizens Center							
		2,900	\$90.00					\$261,000	County Services Center (Old Hospital)			\$261,000
Planning and Building Inspection	5,850			10,019	Academy St Building							
		7,000	\$125.00					\$875,000	County Services Center (Old Hospital)			\$875,000
Enviornmental Health	3,850			4,038	Academy St Building							
		6,000	\$90.00					\$540,000	County Services Center (Old Hospital)			\$540,000
Home Health Helping Hands					Medical Arts							
					Medical Arts							
IT Department	6,000			10,062	Bank of America							
		5,000	\$125.00							\$450,000	Bank of America (Remain) County Services Center (Old Hospital)	\$450,000
Parks & Rec	2,344			4,030	Bank of America	Medical Arts						
		2,500	\$90.00							\$225,000	County Services Center (Old Hospital)	\$225,000
Building Maintenance	1,900				Citizens Center							
		1,500	\$45.00								\$67,500	\$67,500
Veterans Affairs				2,150	Medical Arts							
		2,150									Medical Arts	\$0
Library					Jonas							
										\$0	New Library	\$0
Senior Services					Gaston College							
											\$0	Jonas
												\$0
												\$0
Total		132,050			\$1,825,000	\$2,970,000	\$1,250,000	\$4,397,500	\$3,845,000	\$675,000	\$67,500	Total \$15

County Services Center - 1st Floor
Conceptual Space Allocation

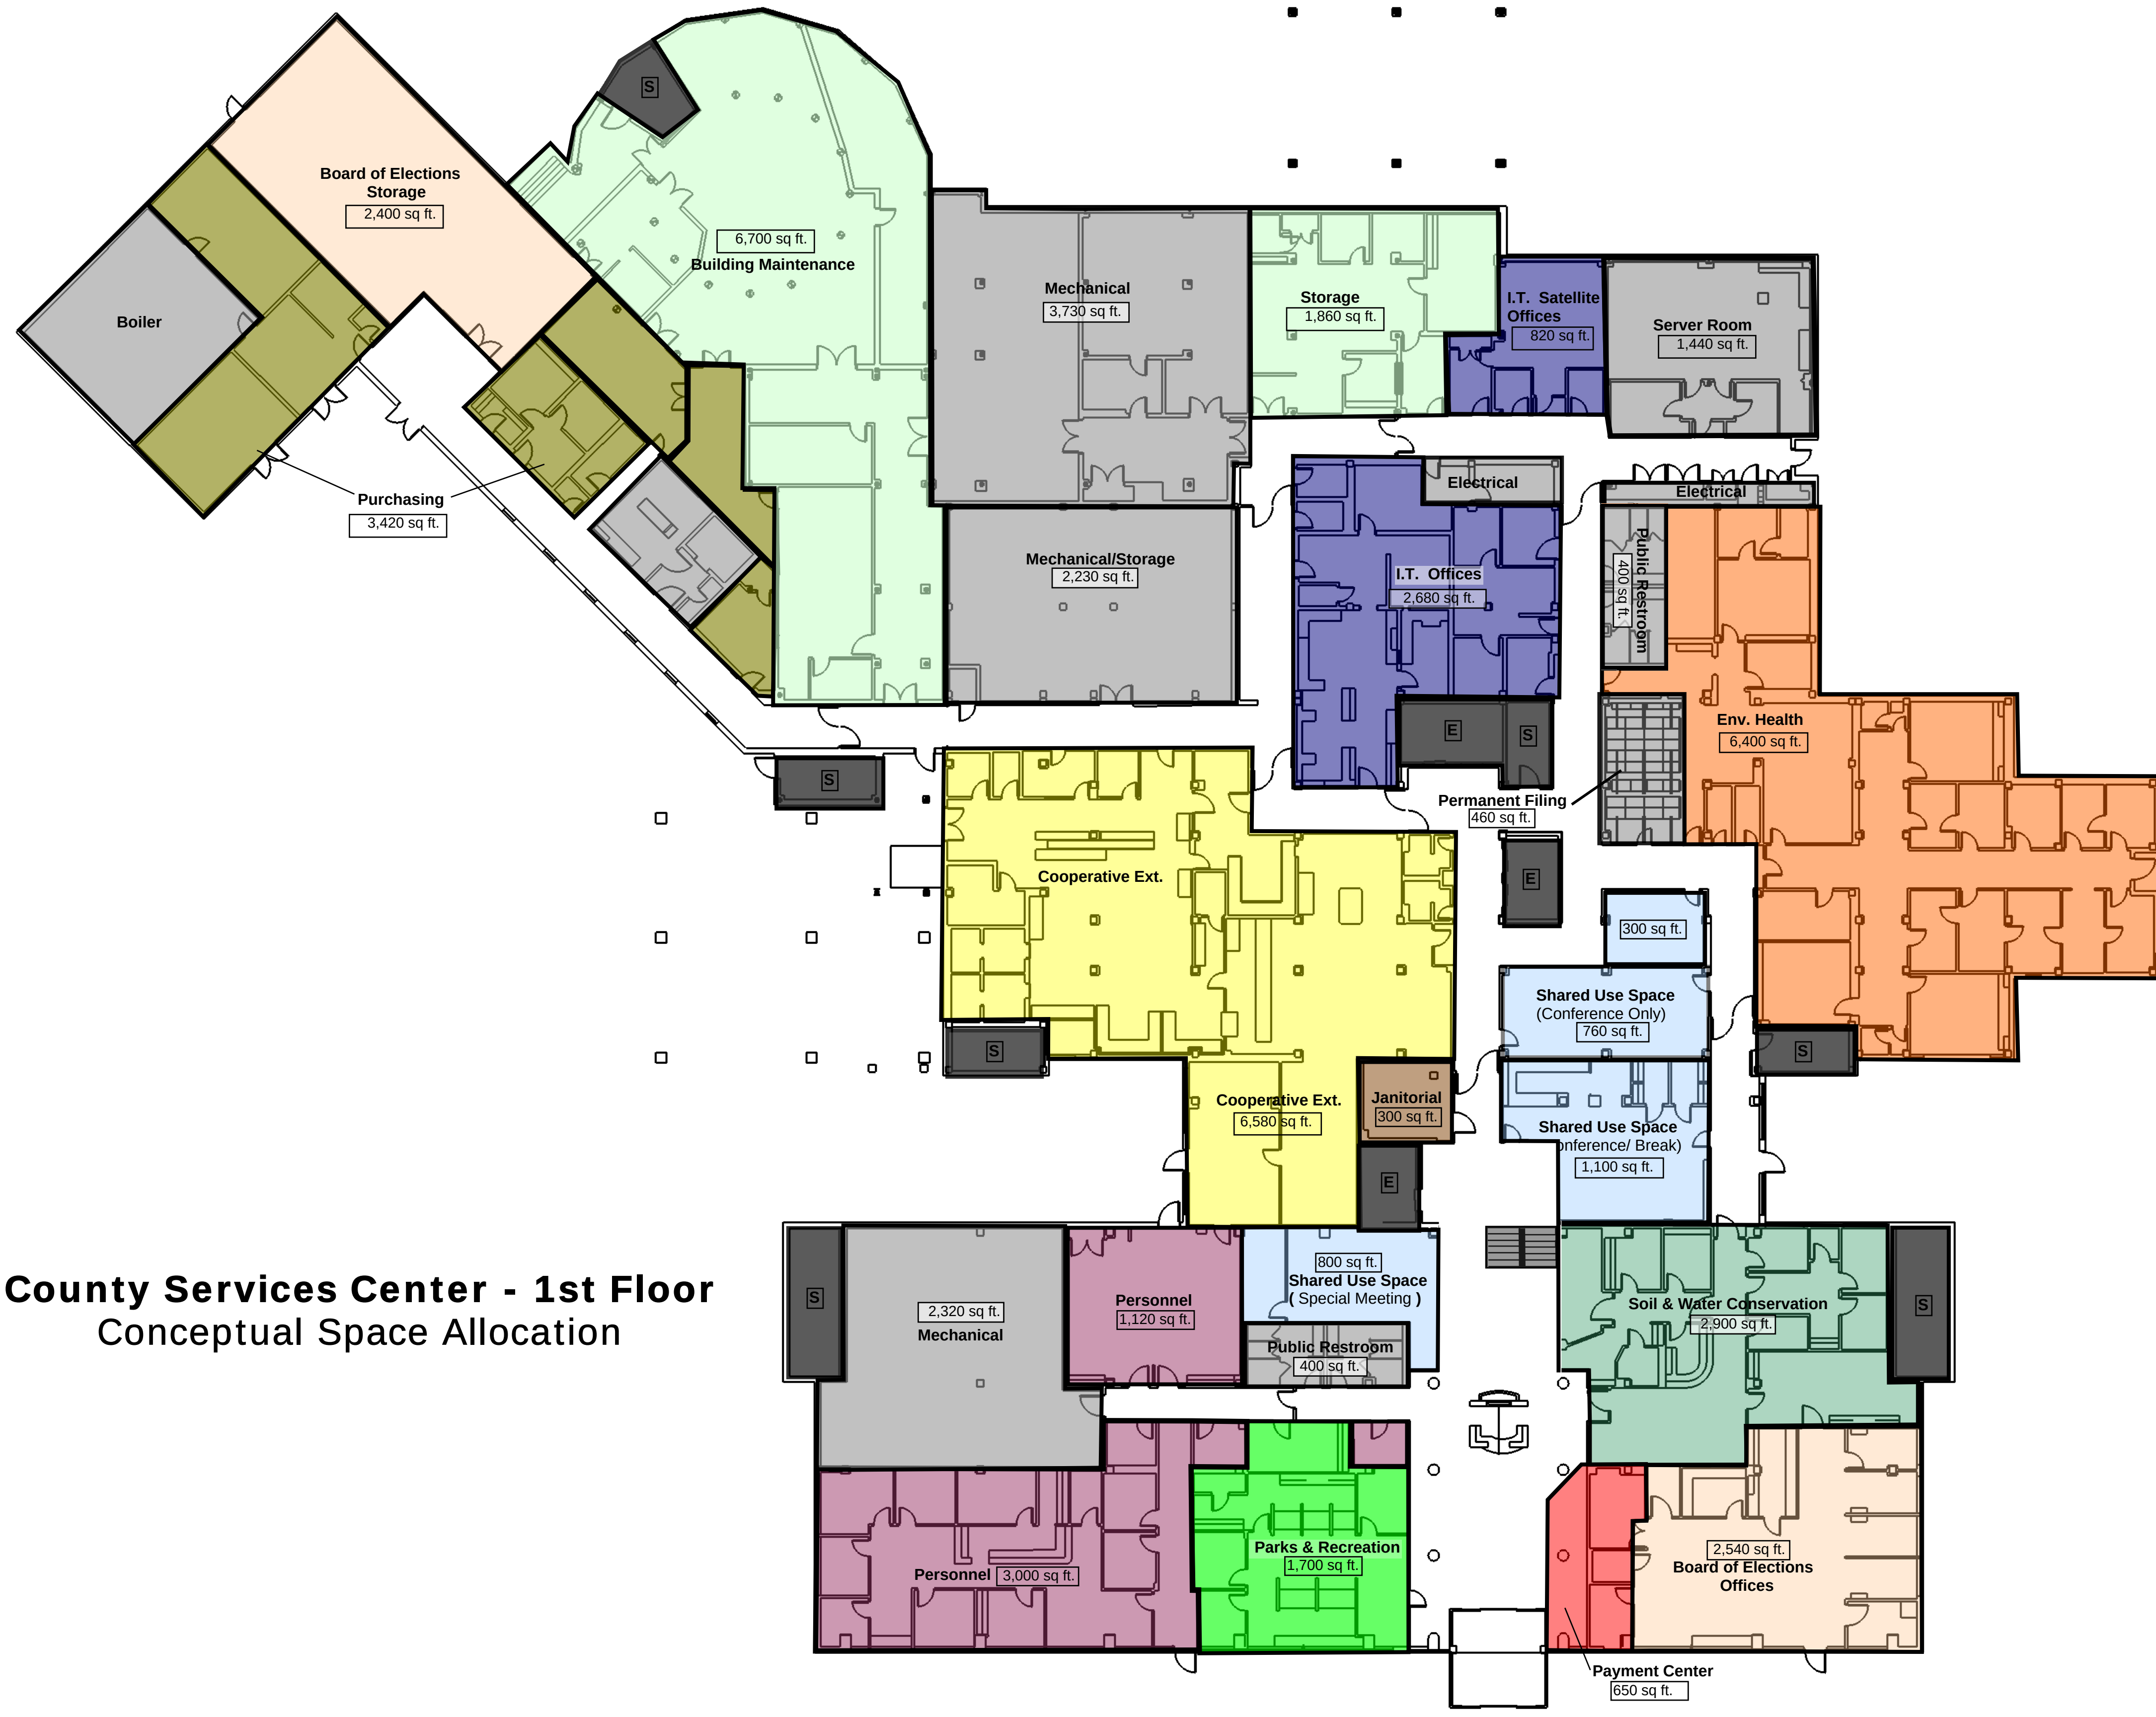


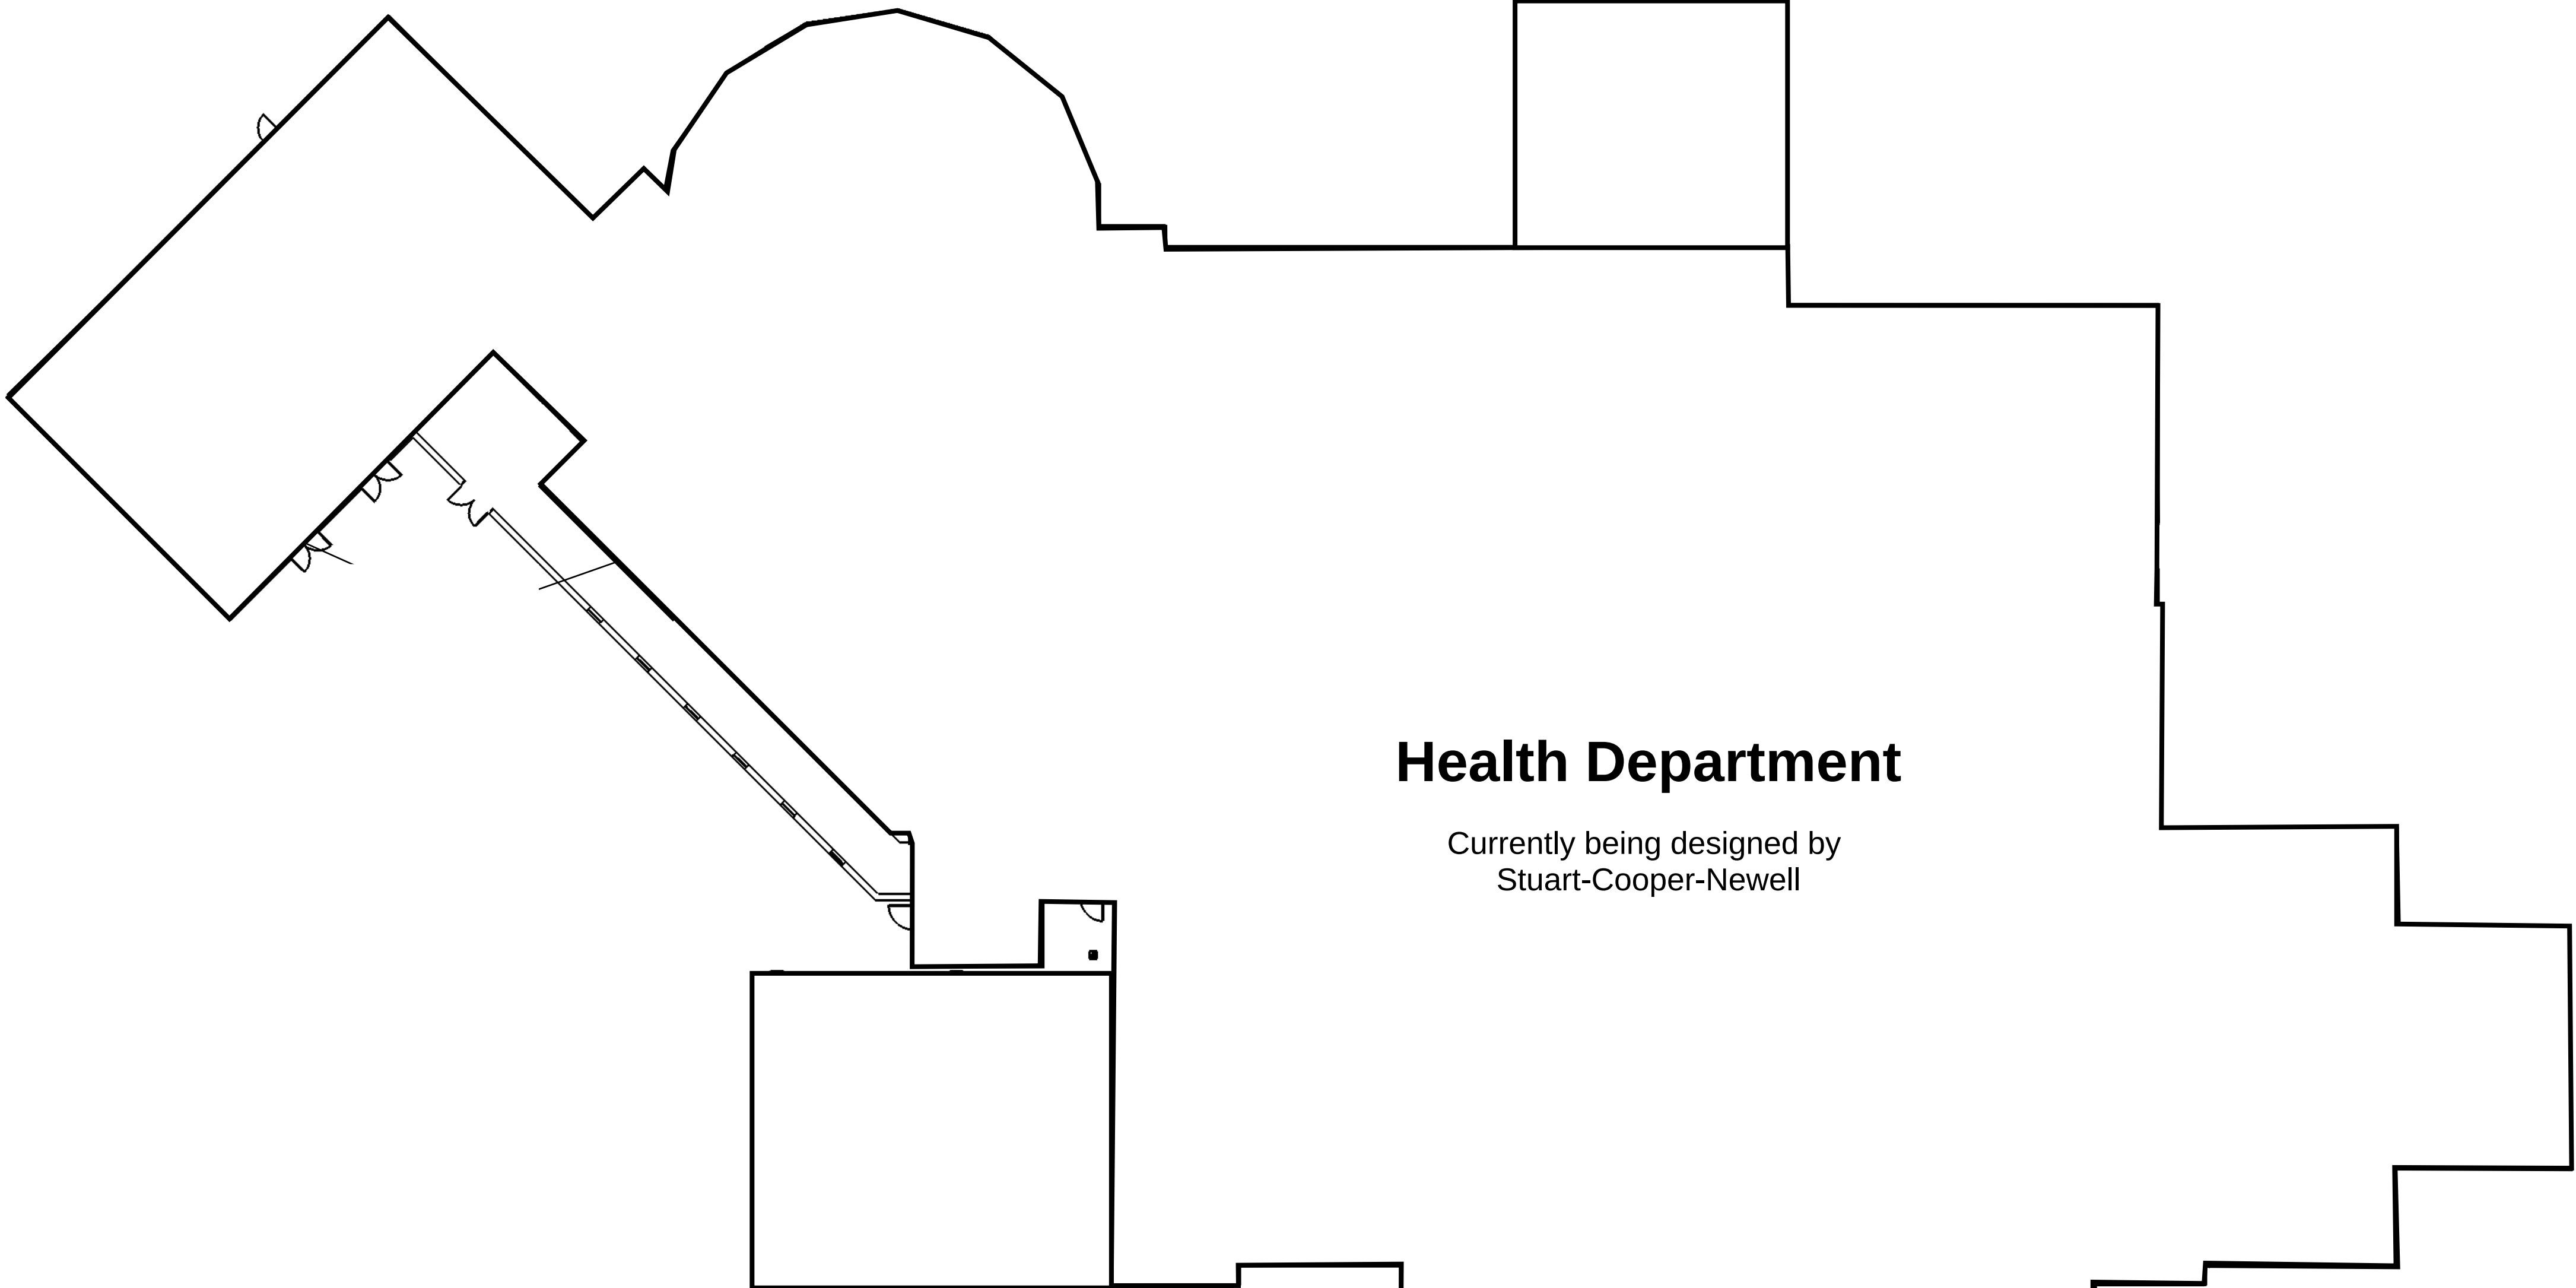


Health Department


Currently being designed by
Stuart-Cooper-Newell

County Services Center - 2nd Floor
Conceptual Space Allocation

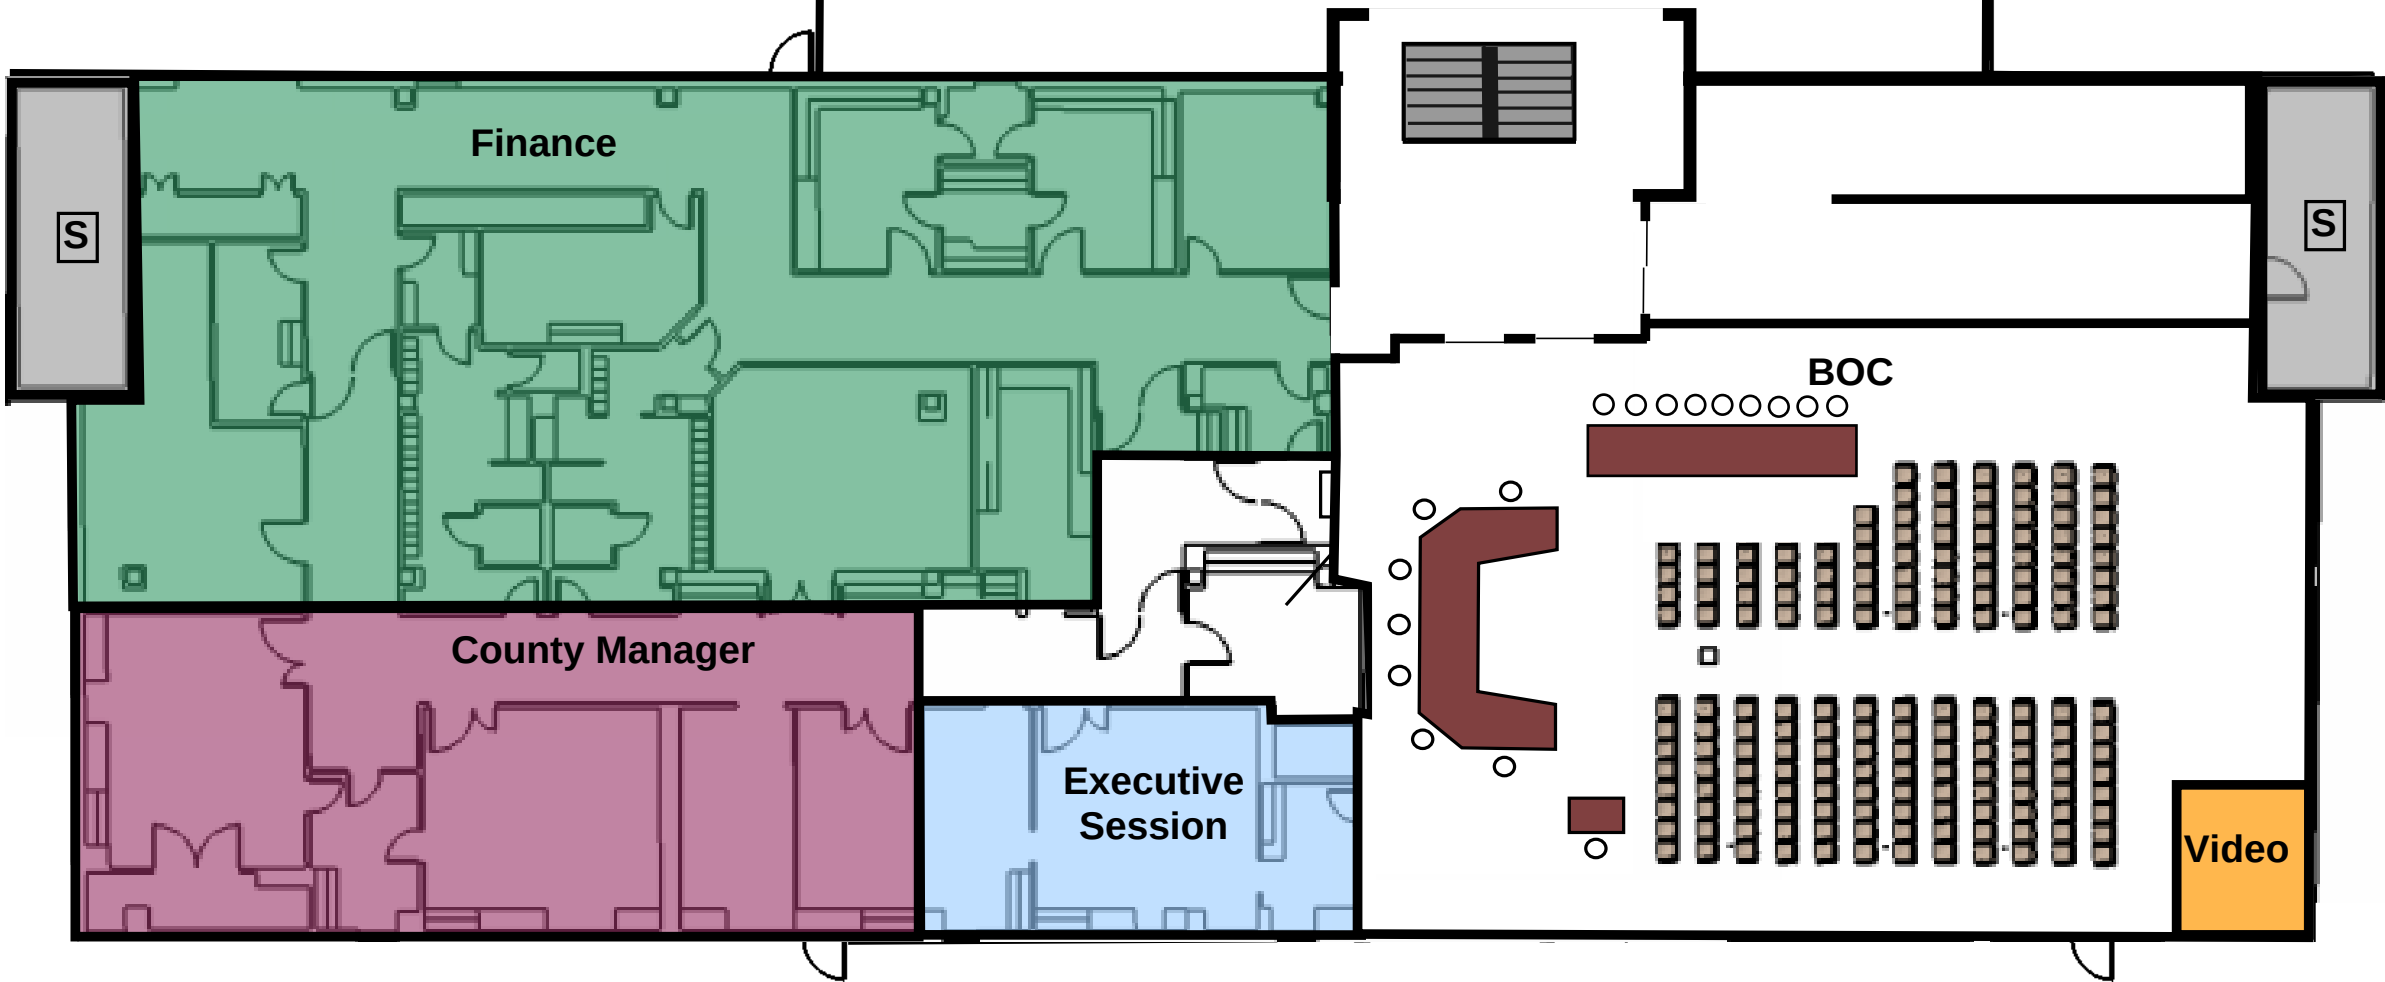


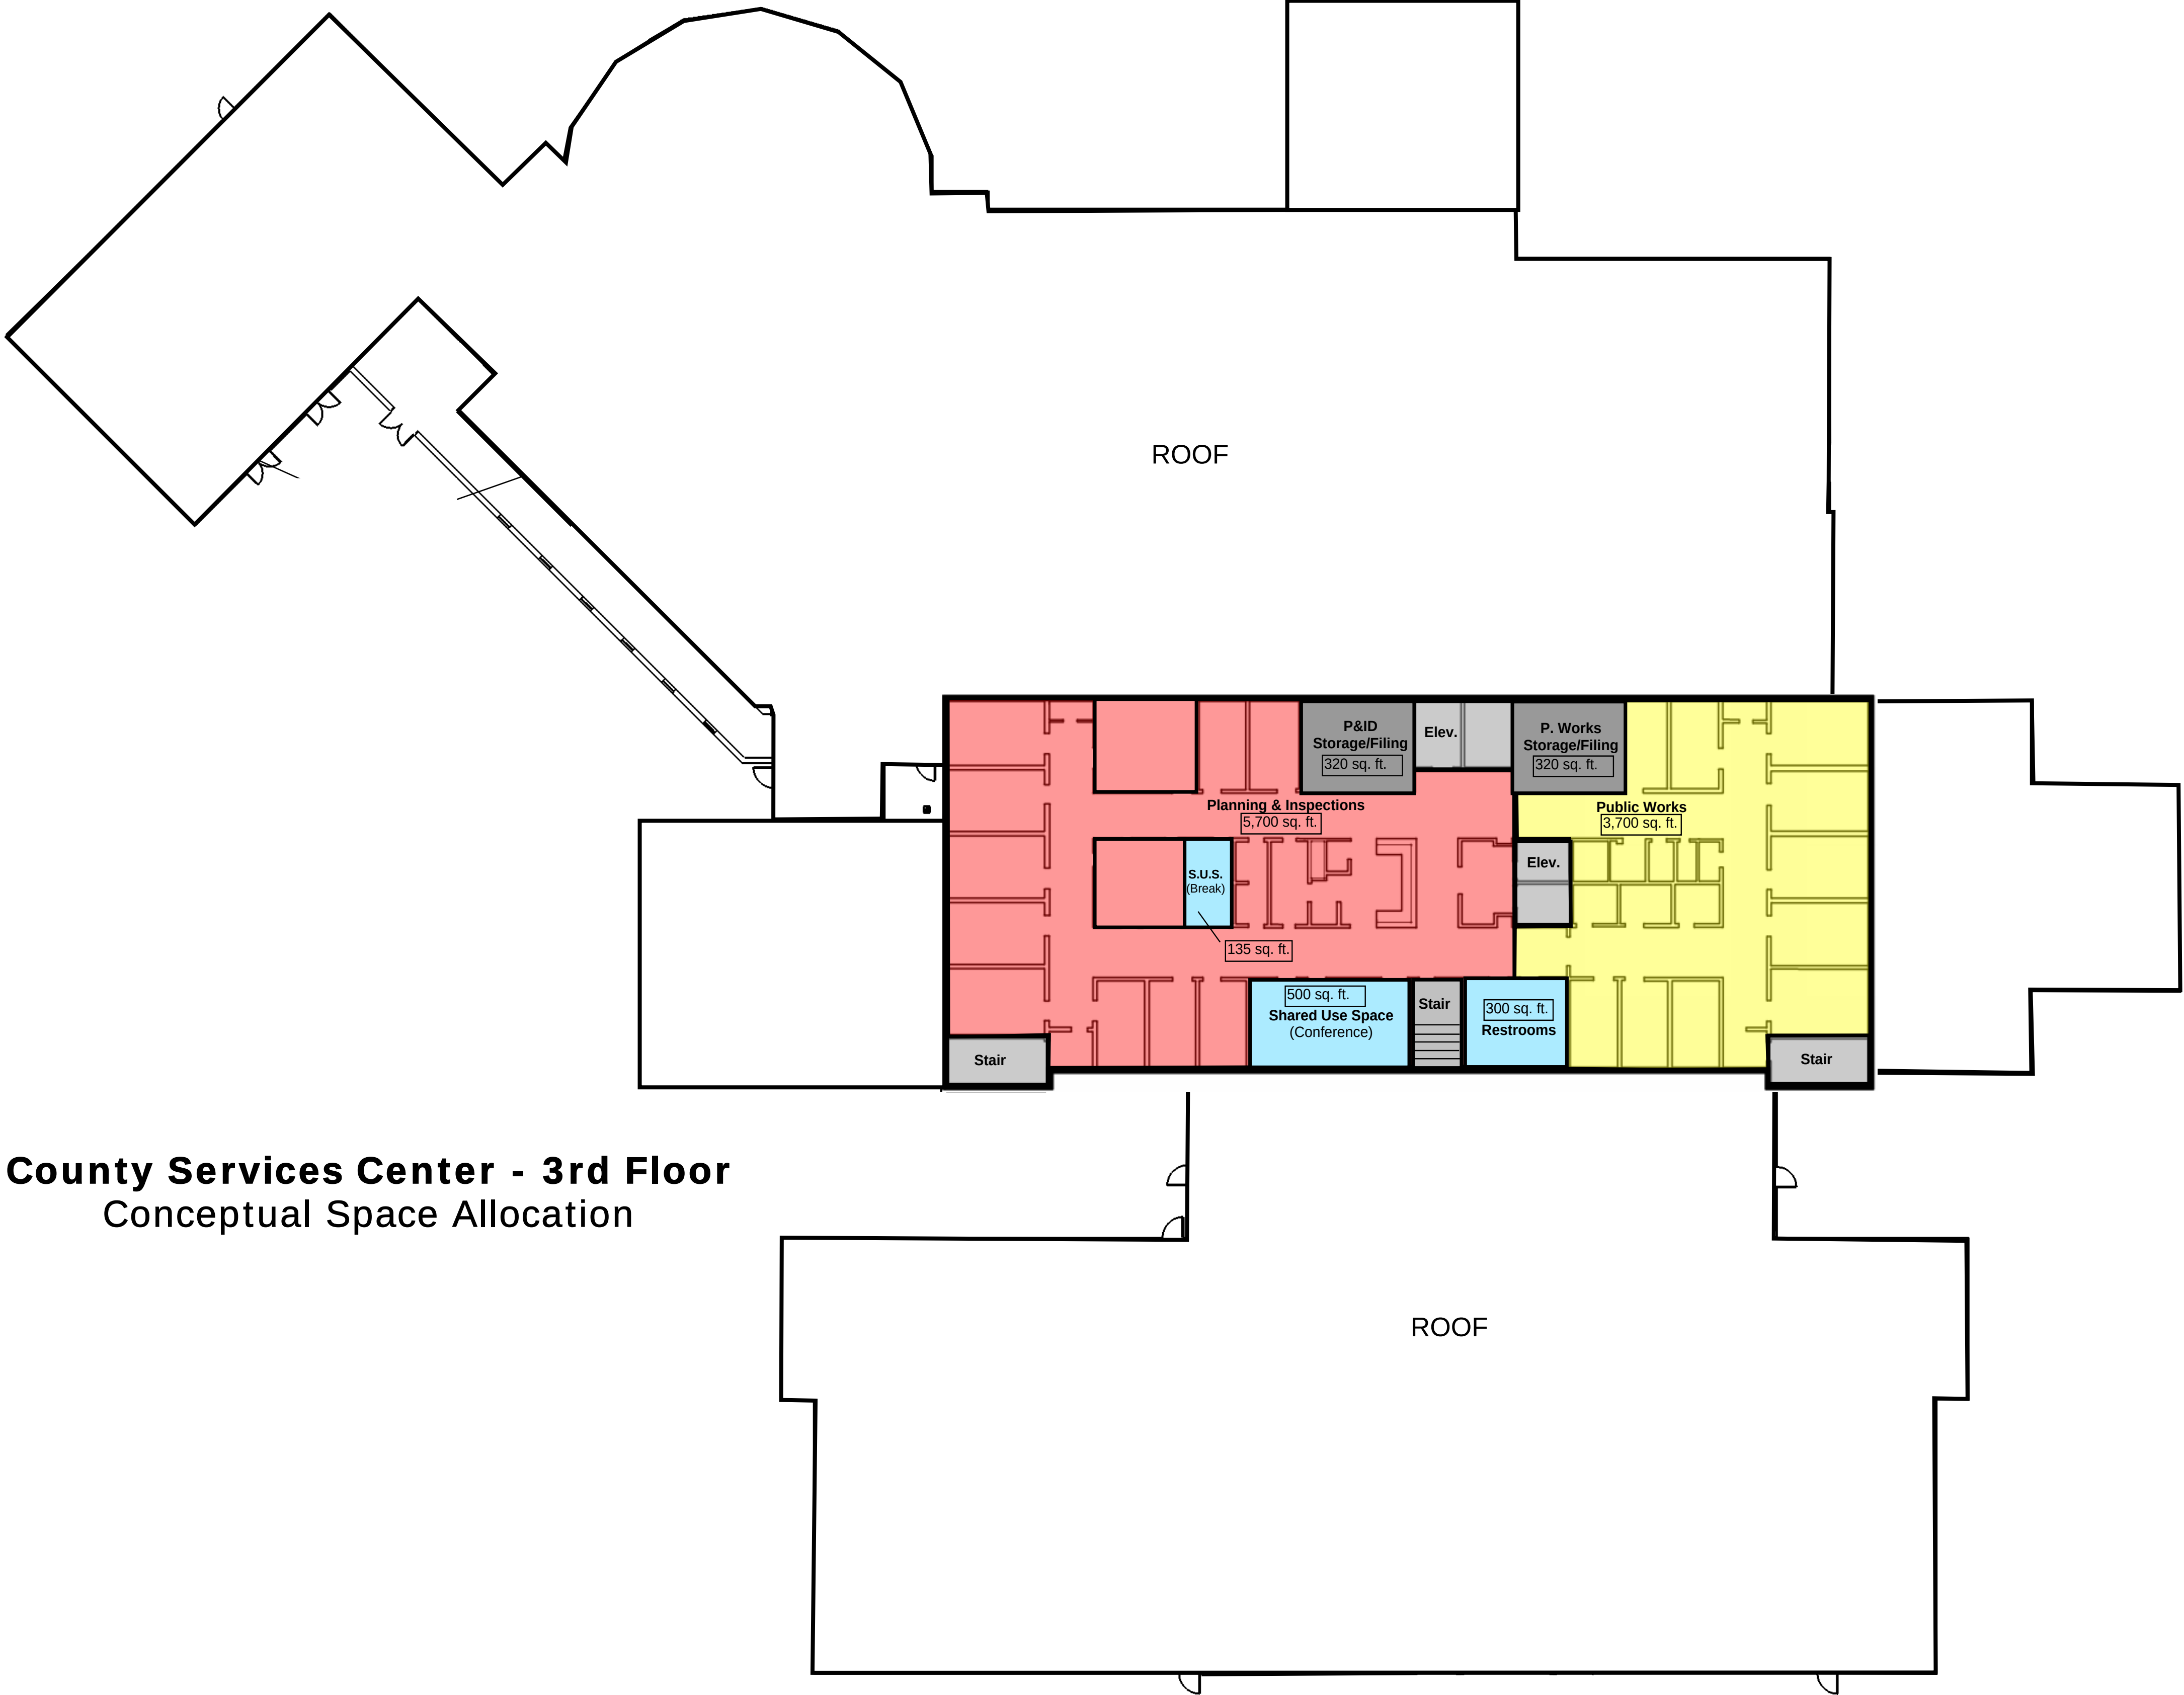


County Services Center - 3rd Floor
Conceptual Space Allocation

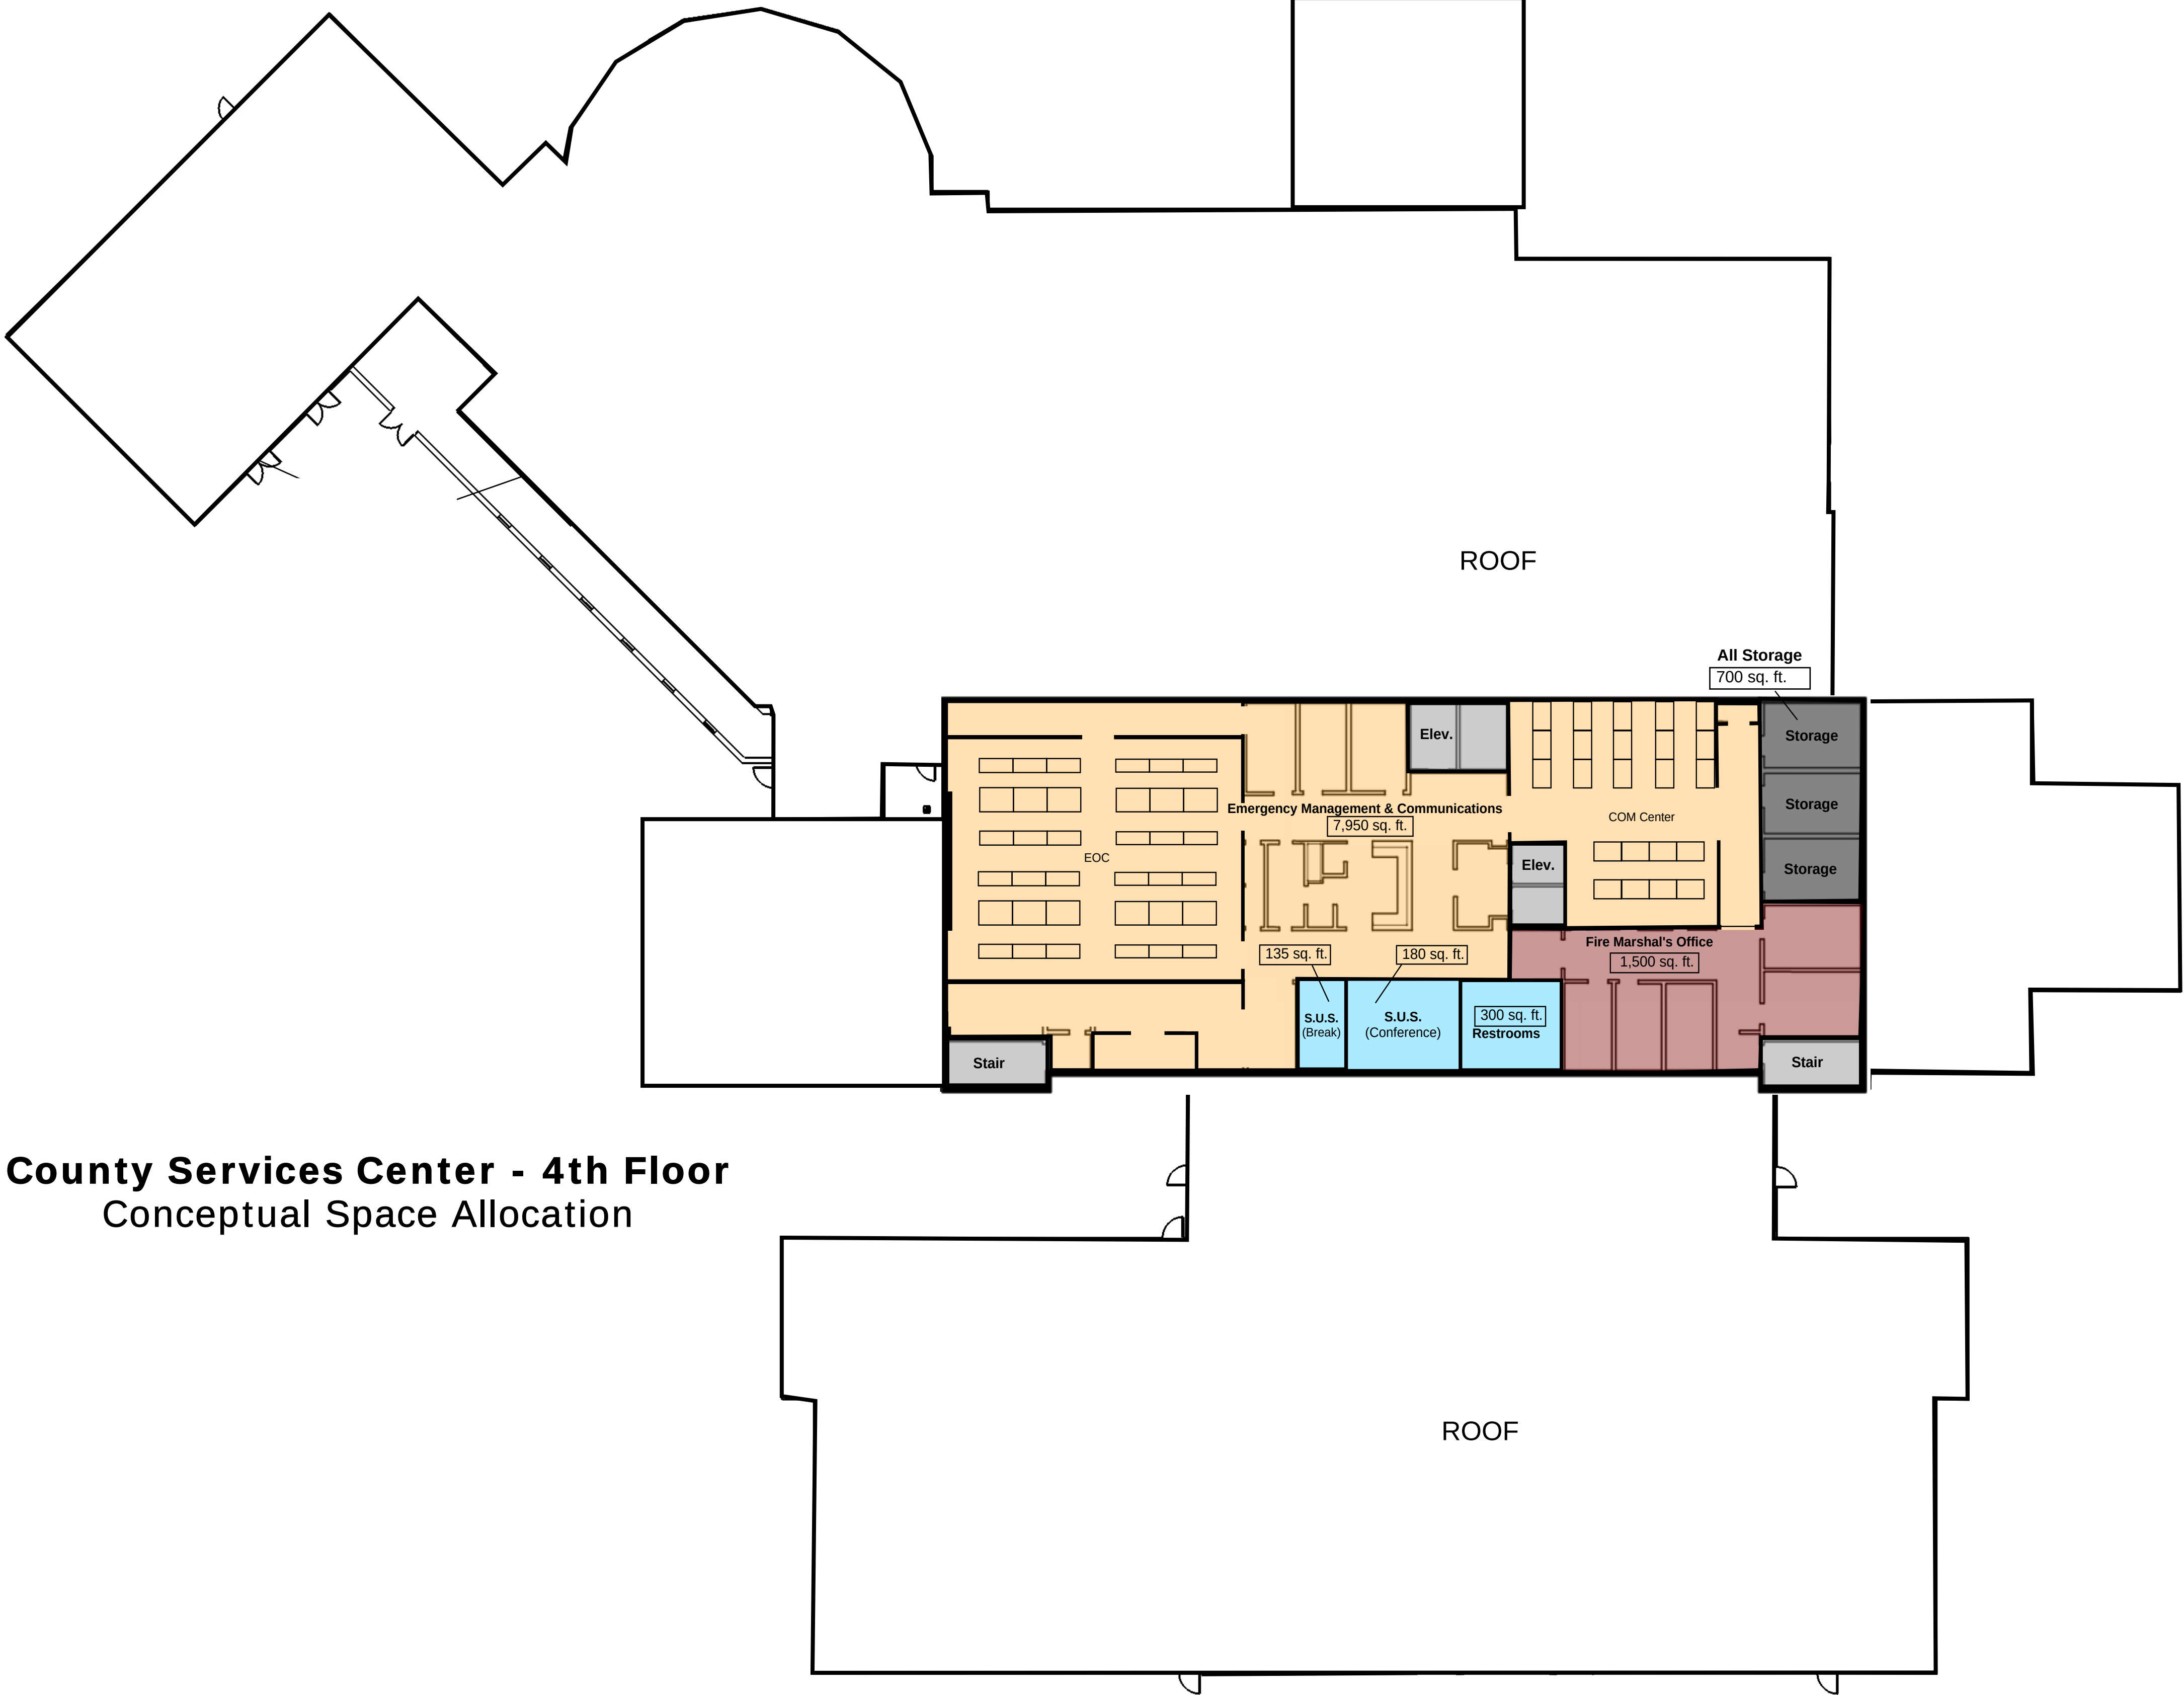


County Services Center - 4th Floor
Conceptual Space Allocation

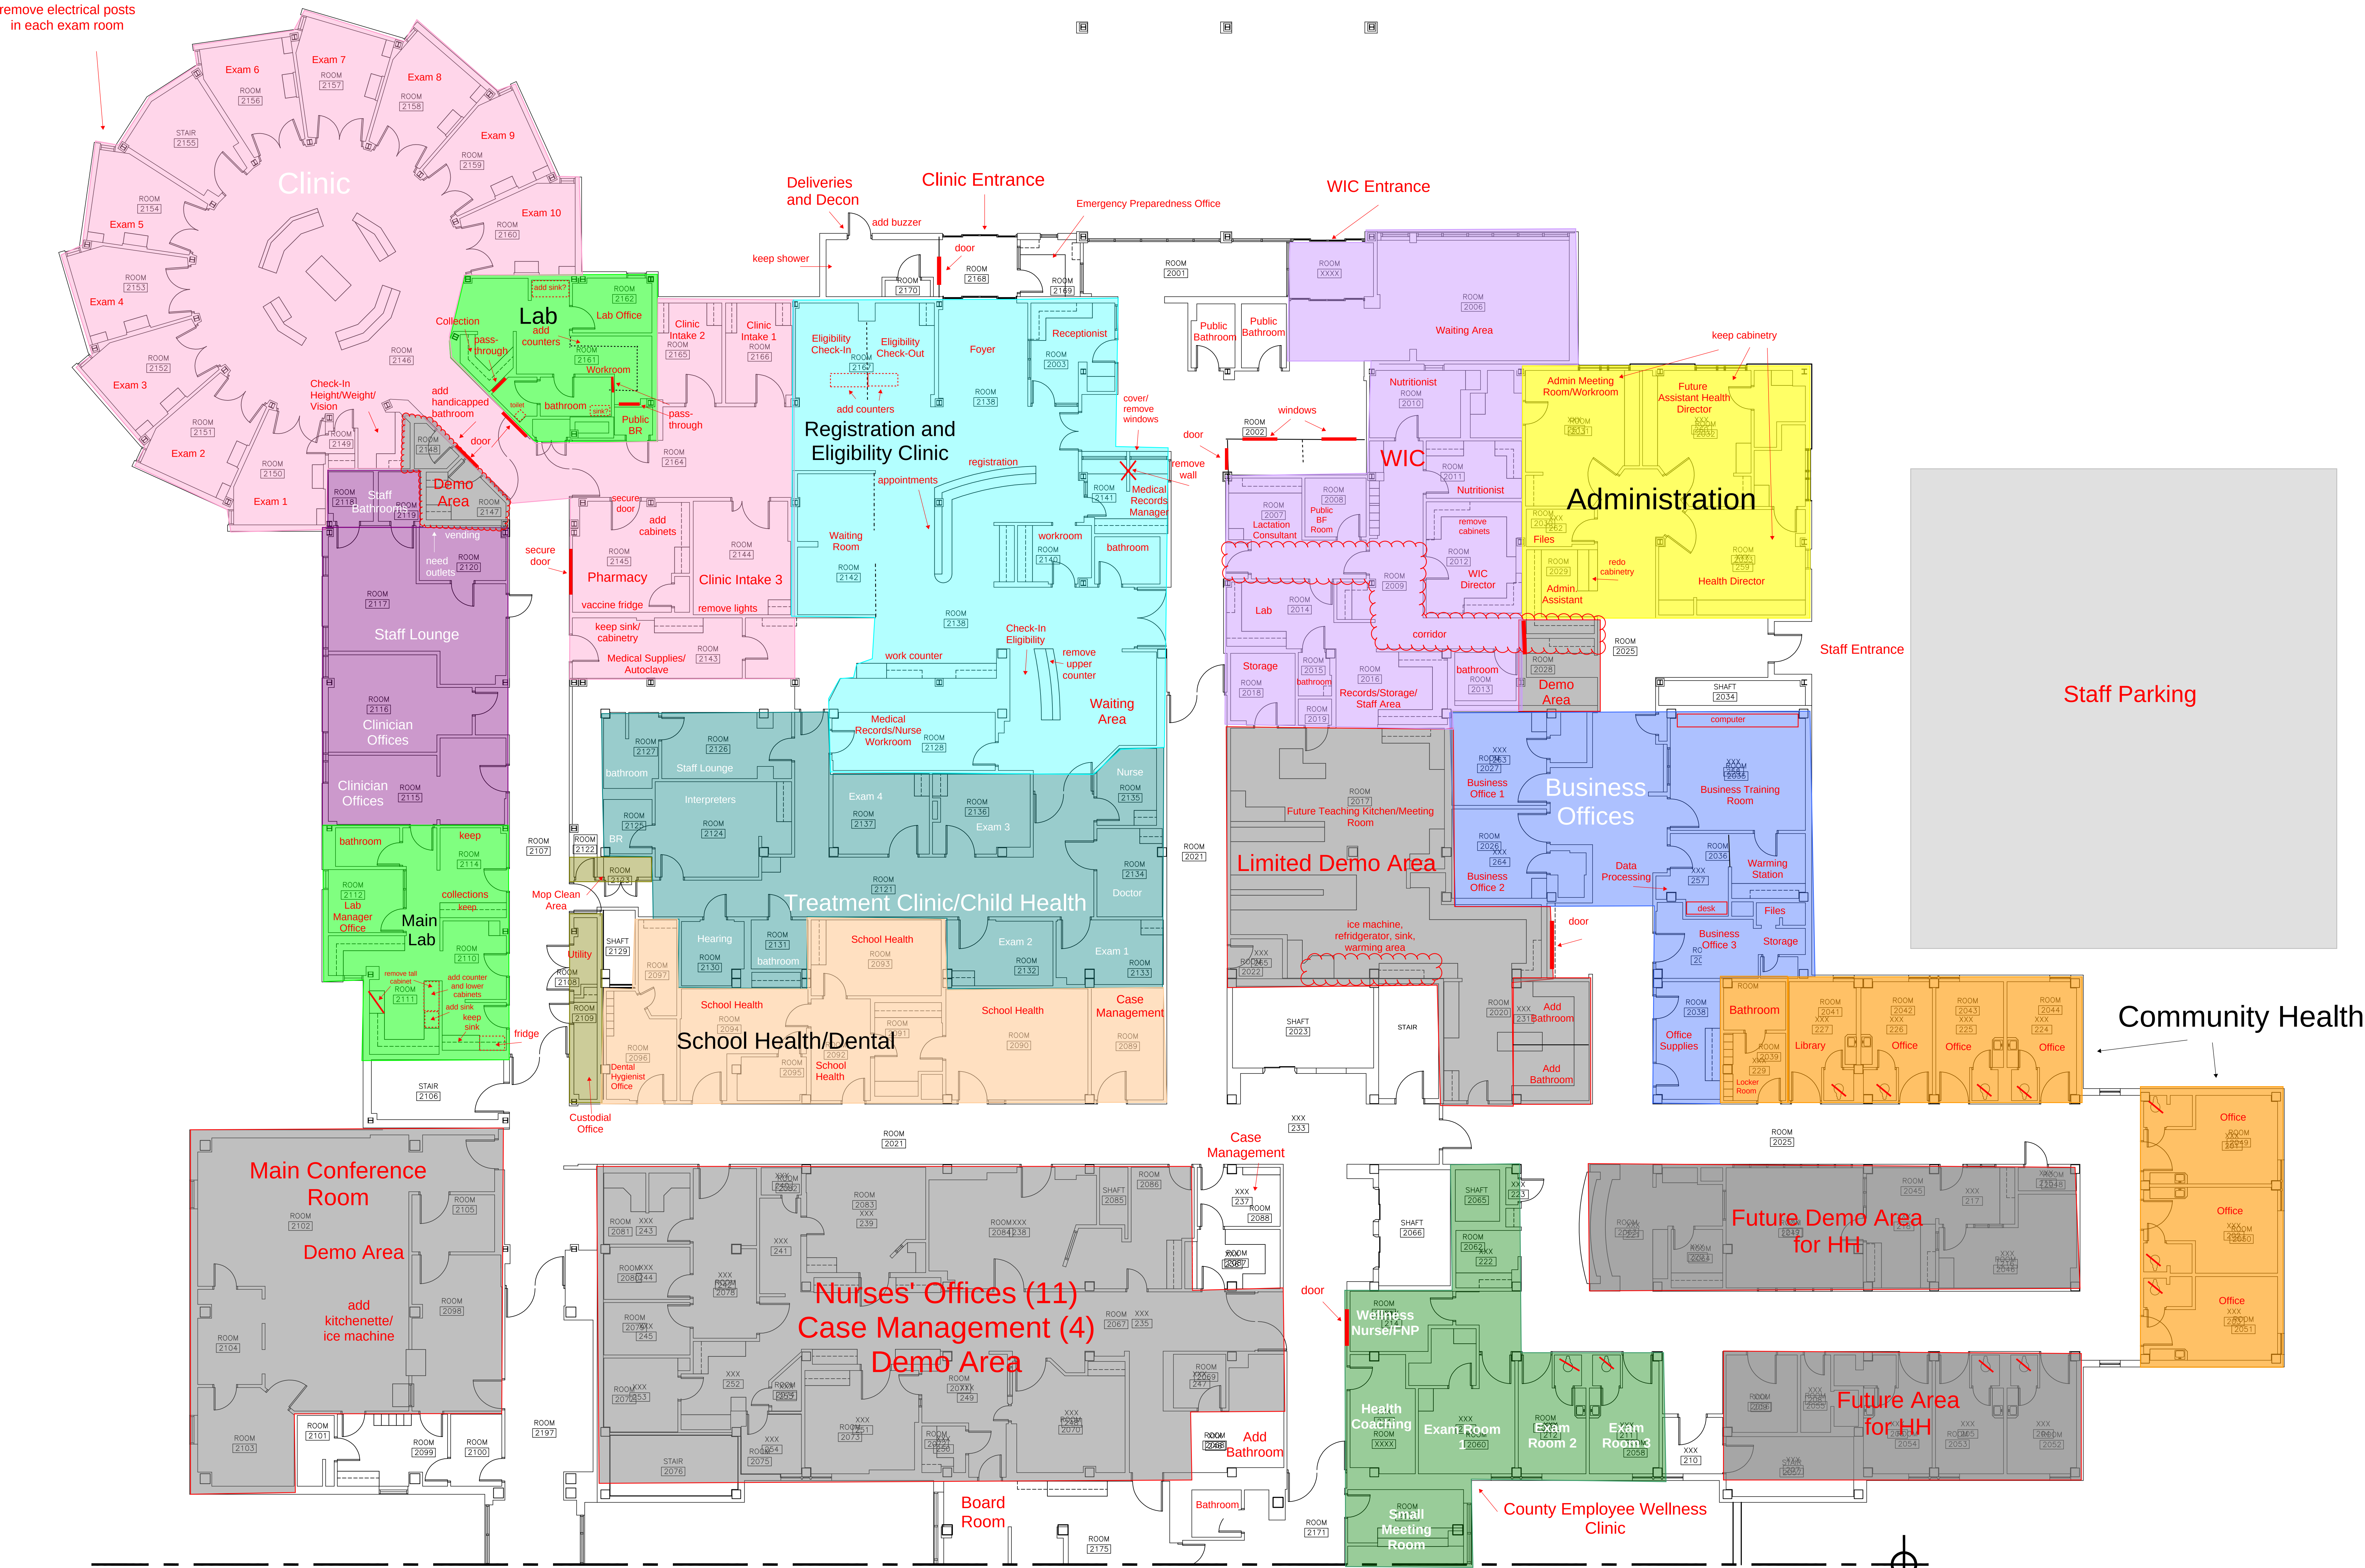

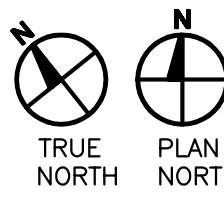 1 PARTIAL SECOND FLOOR DEMOLITION FLOOR PLAN
SCALE: 1/8"=1'-0"


SEE SHEET 407A

Citizen Center Re-Configuration Model
Main Floor

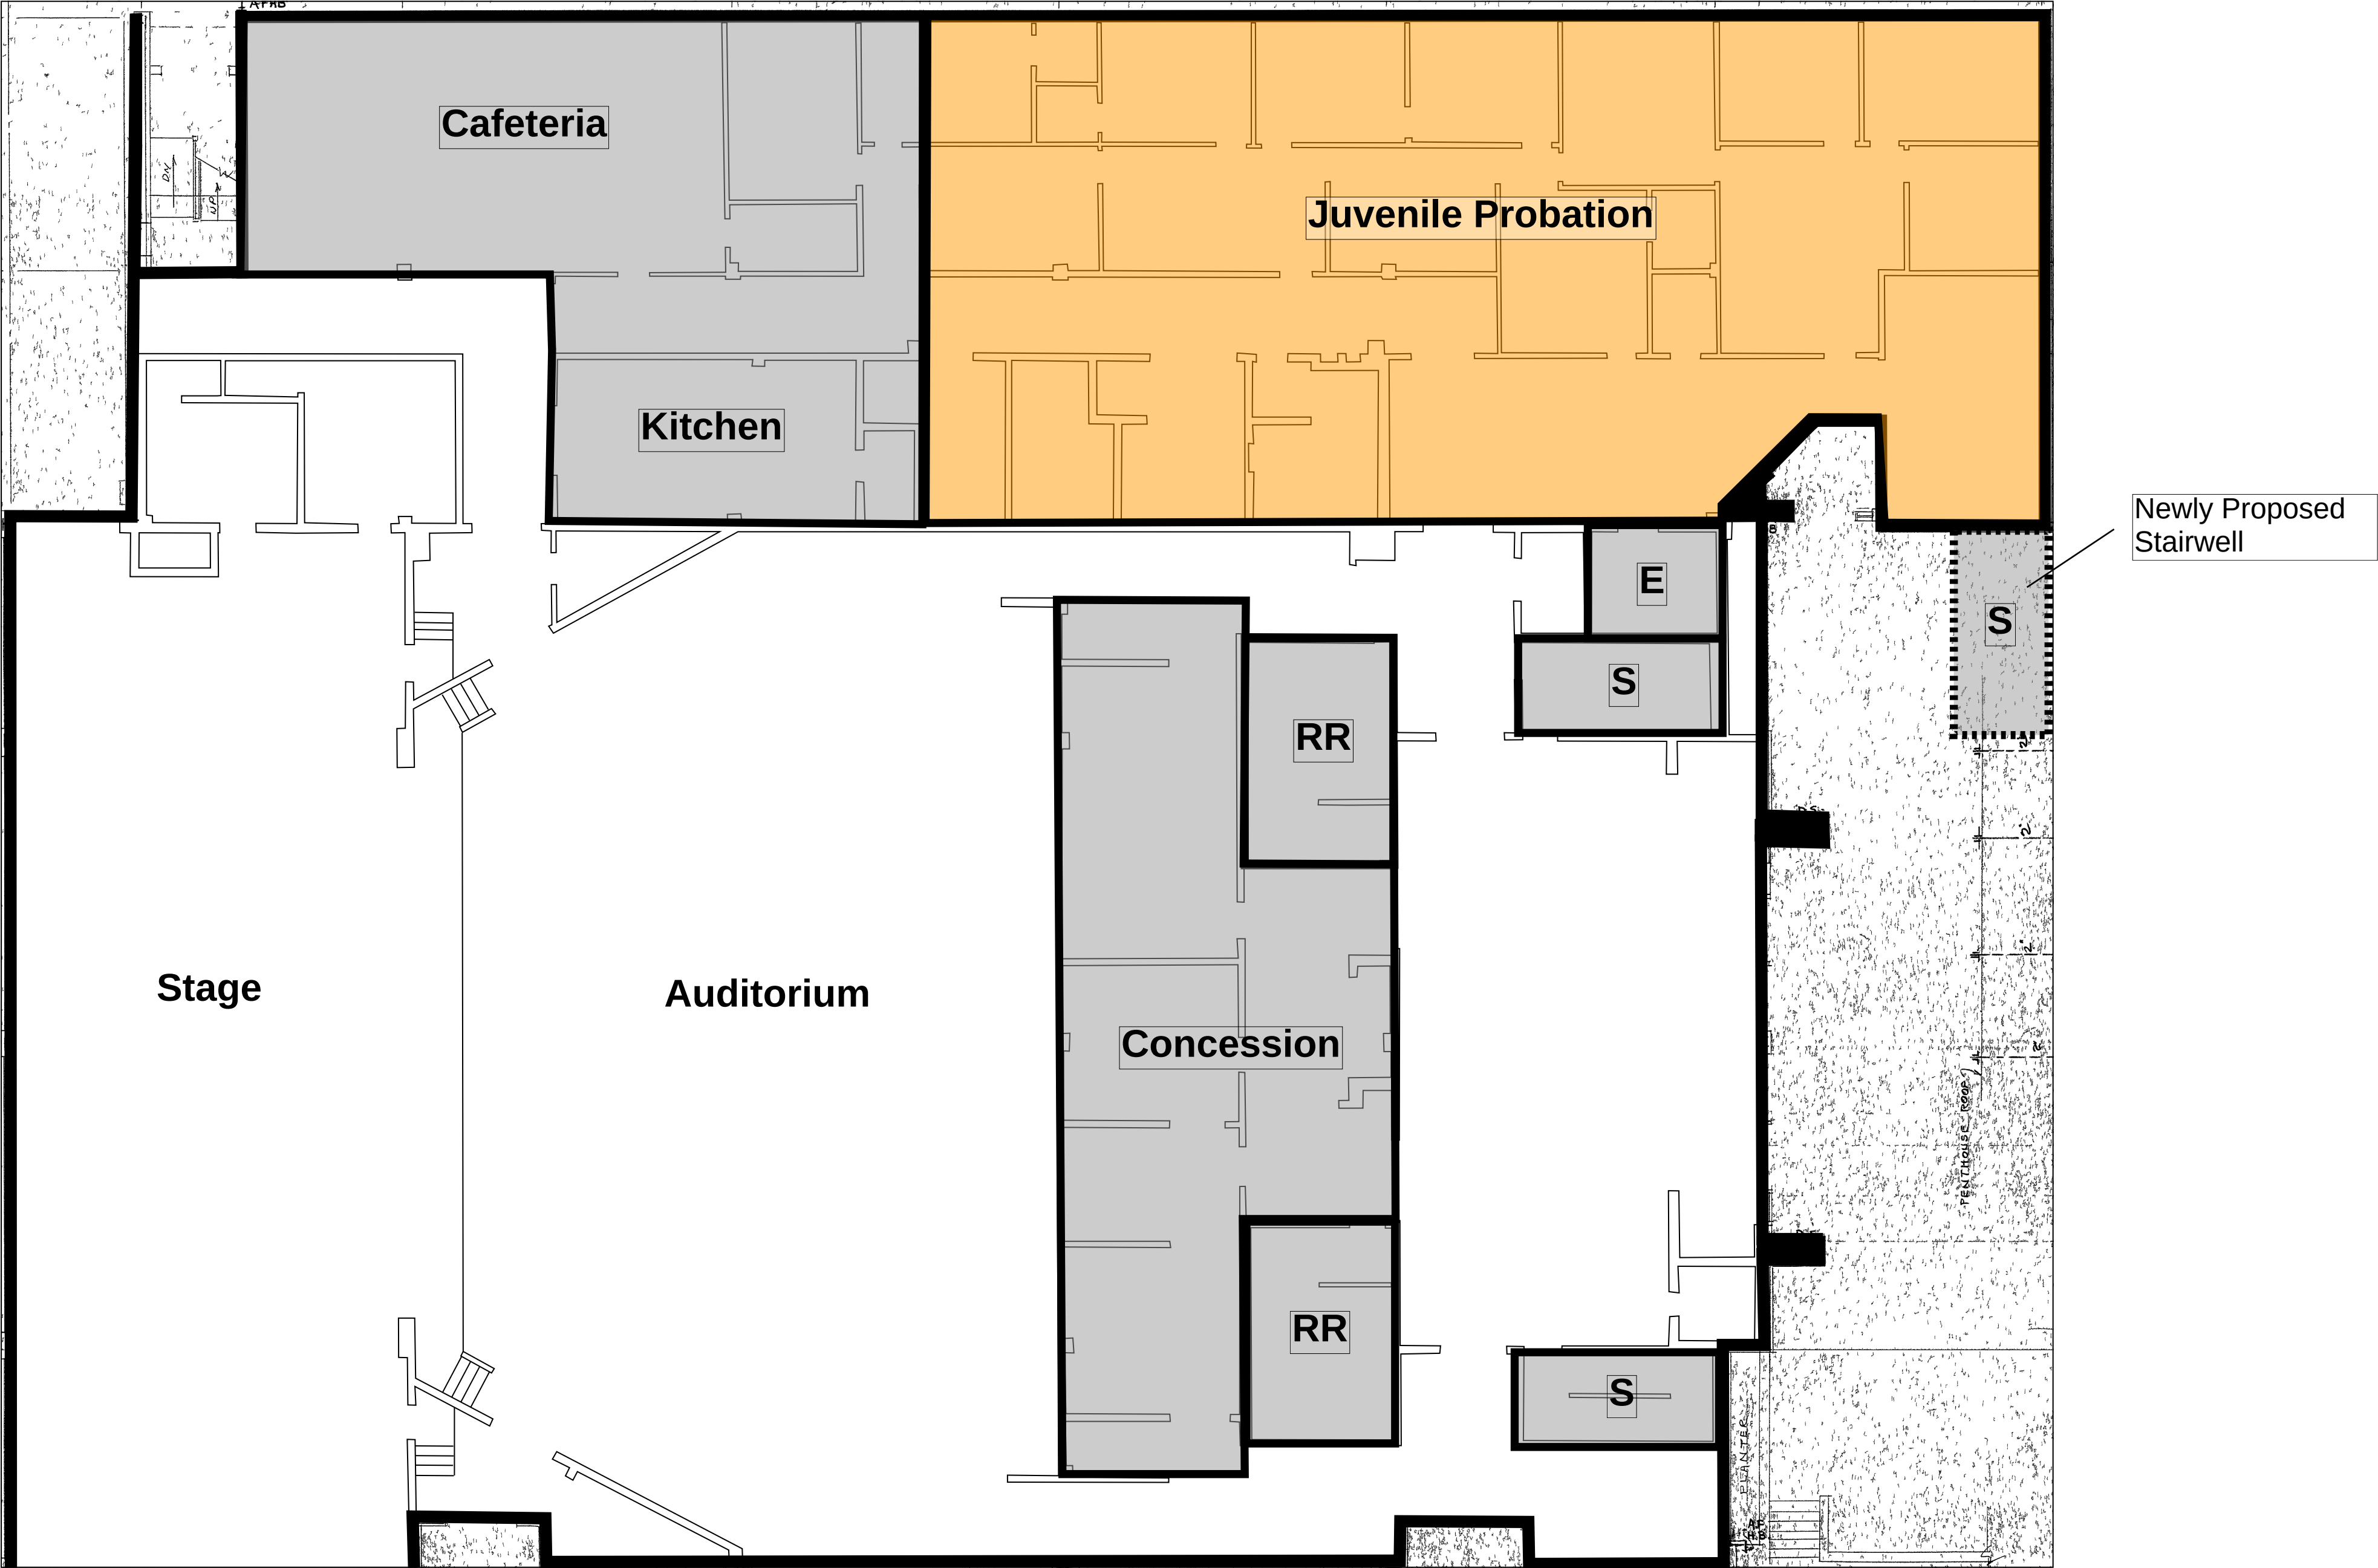

Citizen Center Re-Configuration Model

2nd Floor

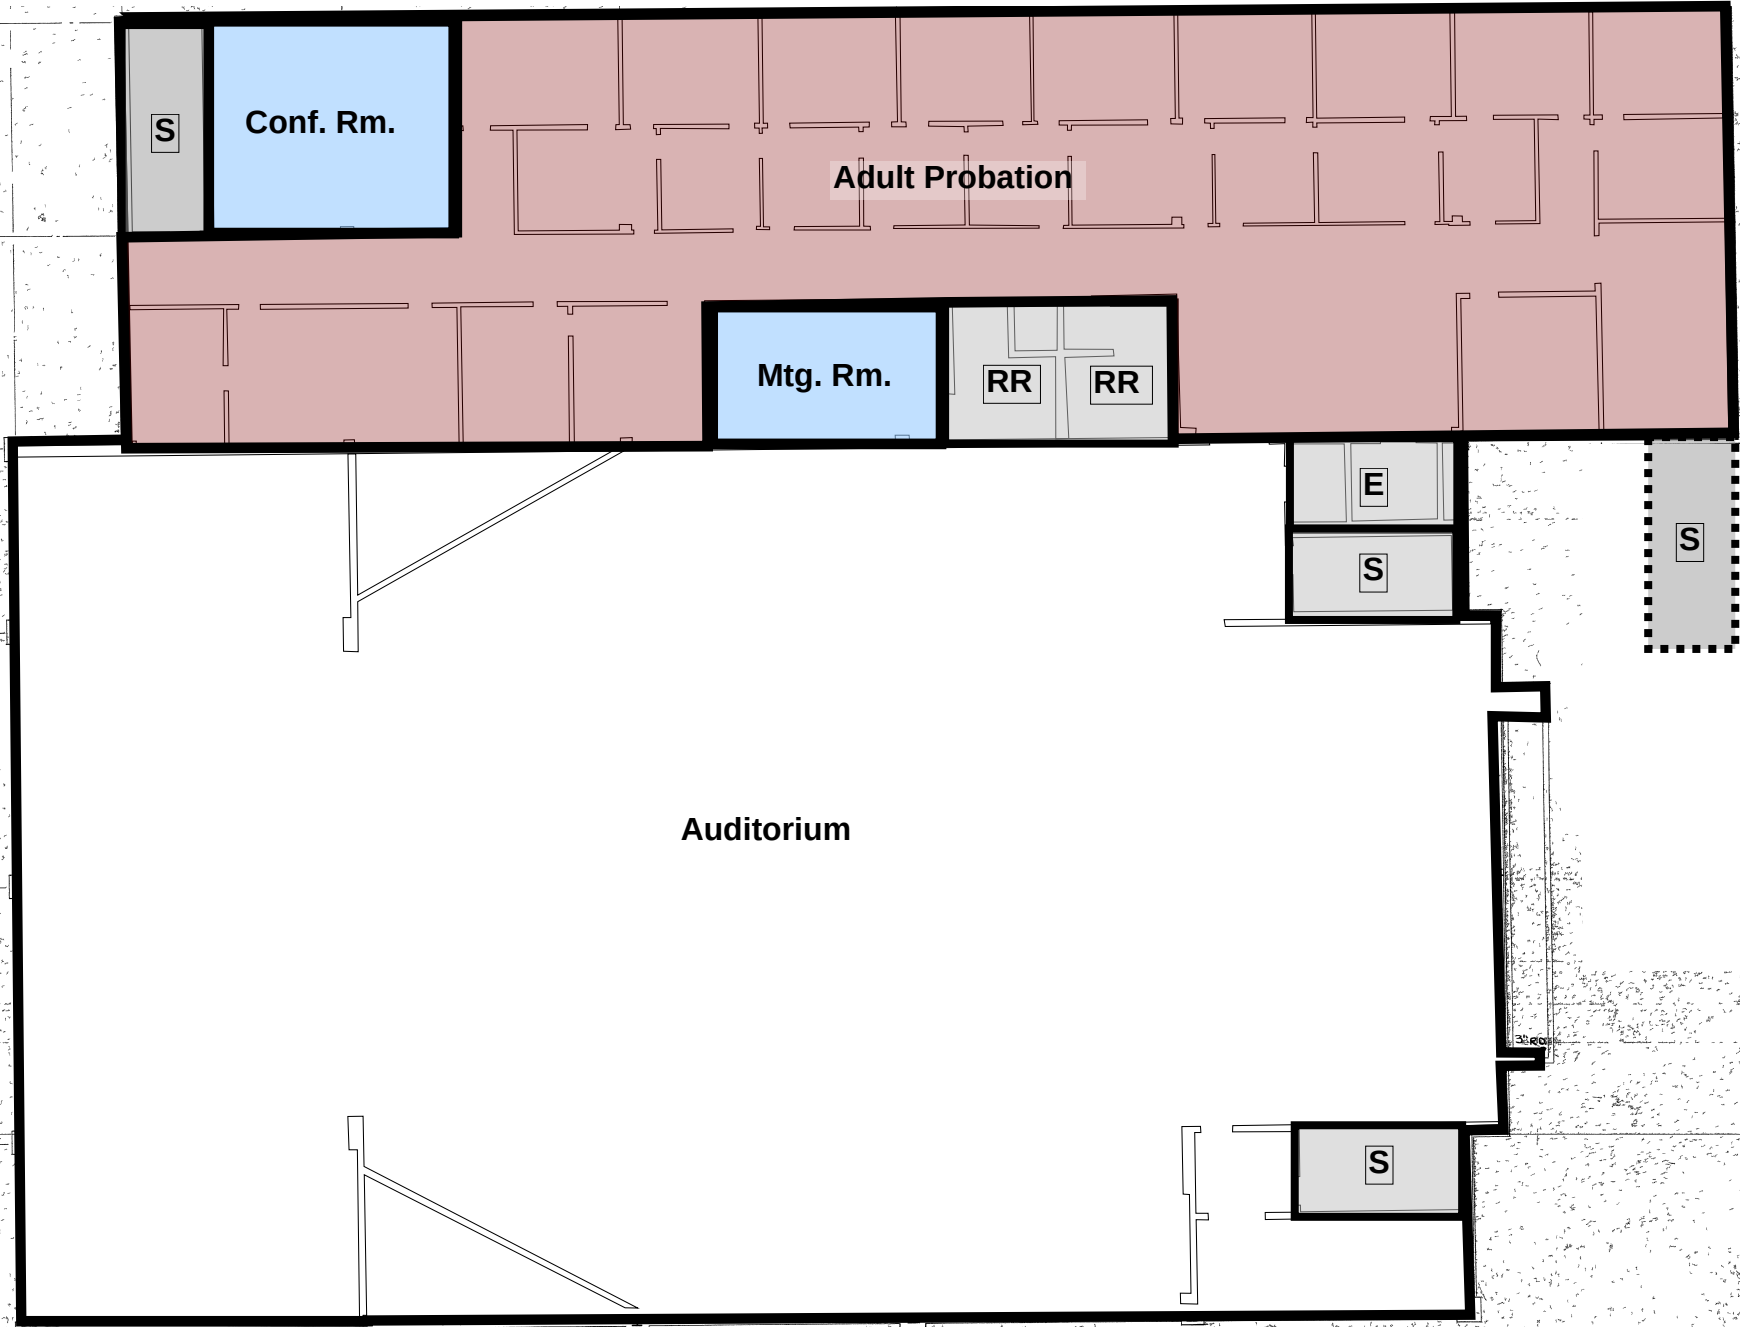

Citizen Center Re-Configuration Model

3rd Floor

